

PREV NO: ( )

PROJ NO: 260450


DATE: 10/16/06

DRAWN: BH

CHECKED: MKO

APP'D: MKO

REAR  
ELEVATION

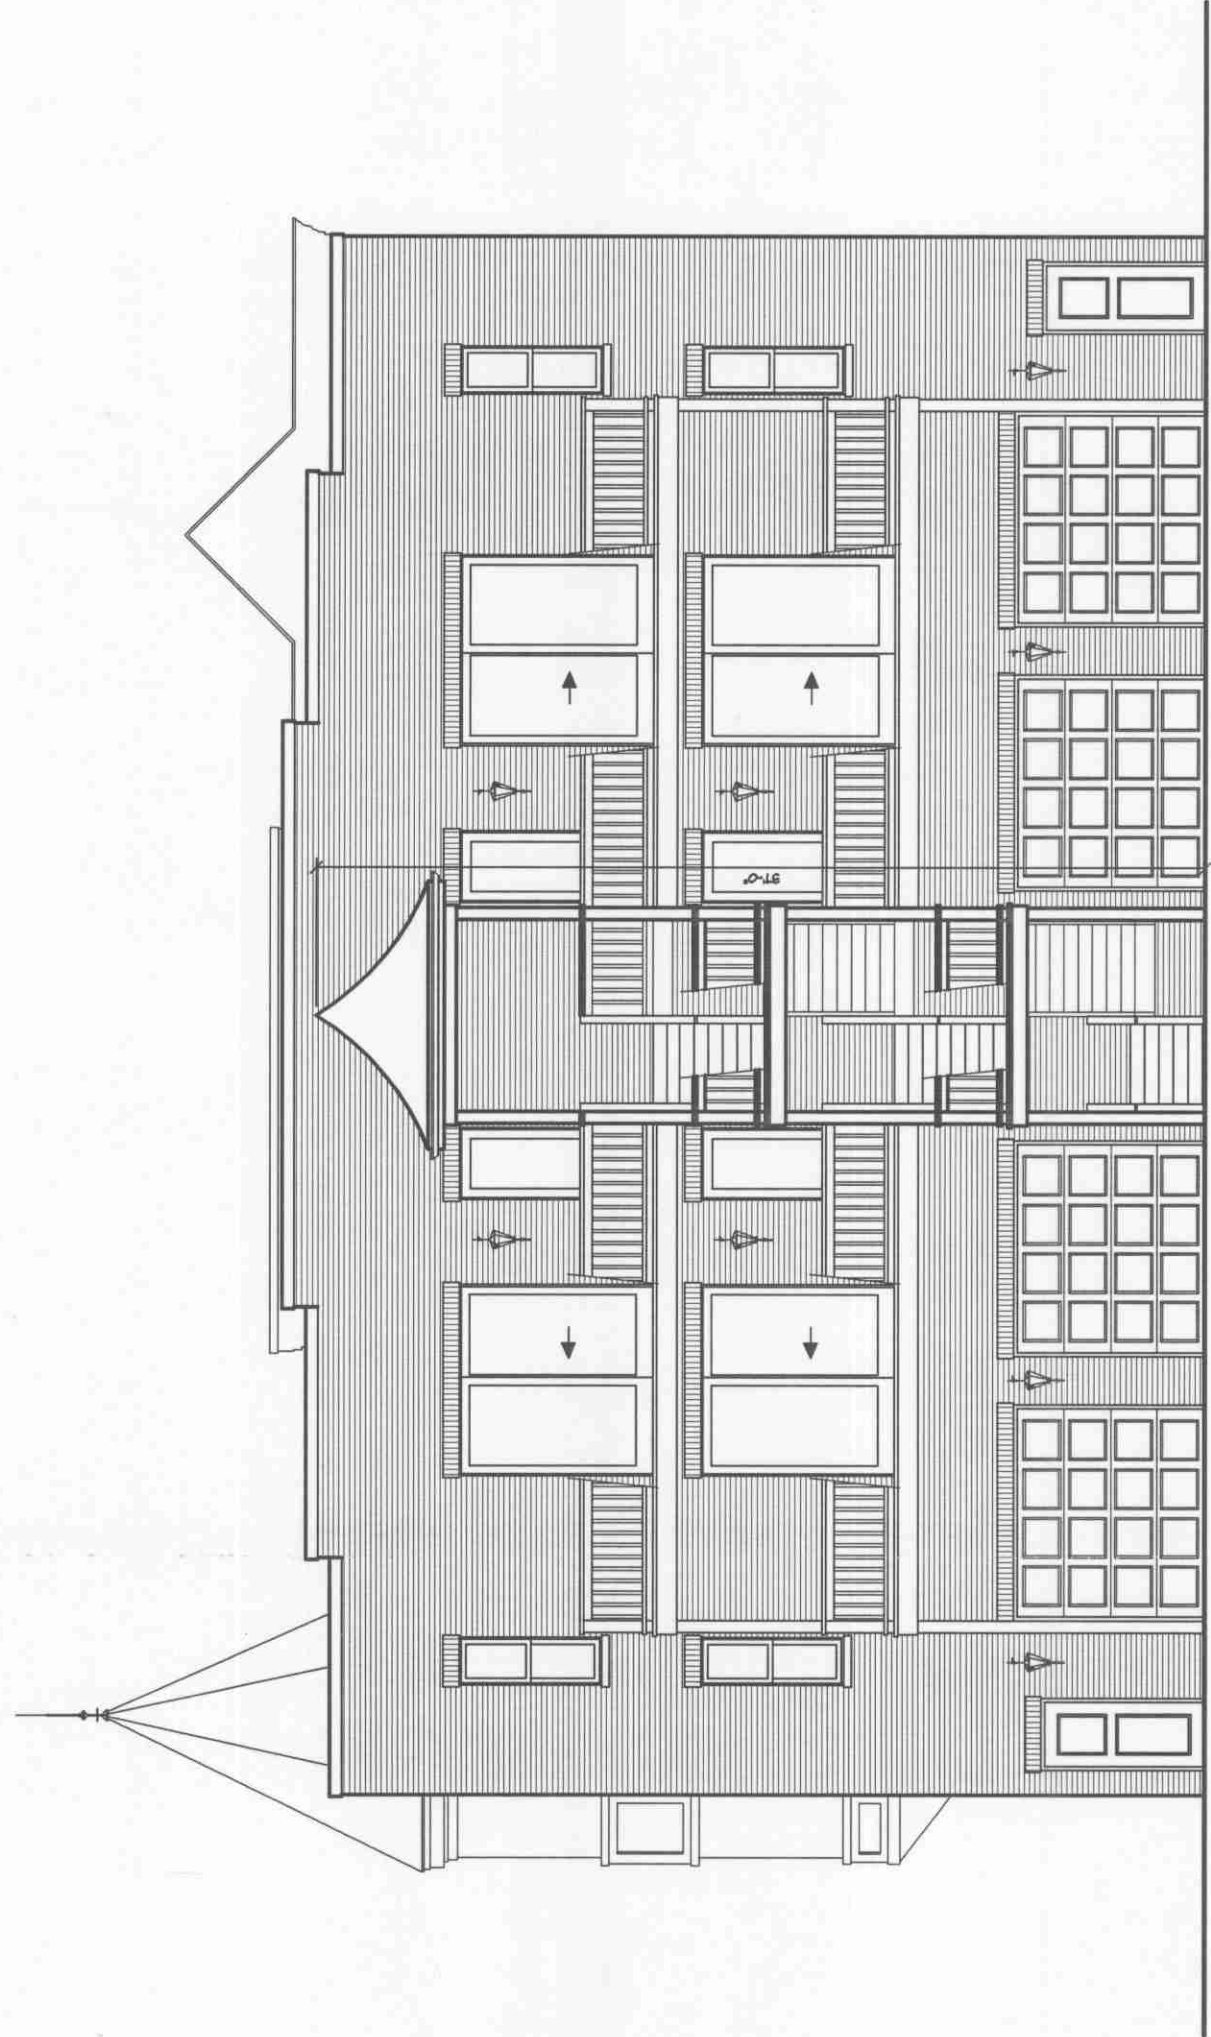

REAR ELEVATION

1/4" = 1'-0"

**WKO  
+  
RCHITECTS  
INC.**  
E-mail  
1434 Town Center Dr.  
Homer Glen, Illinois 60491  
Tel (708) 301-6111  
Fax (708) 301-2603  
wkoisonarc@aol.com

MIXED USED BUILDING FOR  
CONDUMINIUMS  
ORLAND PARK, ILLINOIS  
MCDUFFY'S BEACON ST.

REVISIONS