

REVISIONS

MIXED USED BUILDING FOR
CONDUMINIUMS
ORLAND PARK, ILLINOIS
MCDUFFY'S BEACON ST.

14334 Town Center Dr.
Homer Glen, Illinois 60491
Tel: (708)301-6111
Fax: (708)301-2503
E-mail: wkolsonarc@aol.com


WKOLSON
ARCHITECTS
INC.

SITE PLAN

APP'D: MKO
CHECKED: MKO
DRAWN: BH
DATE: 10/16/06
PROJ NO: 260450
PREV NO: ()

SHEET NUMBER
A-1
OF 14

PRELIMINARY

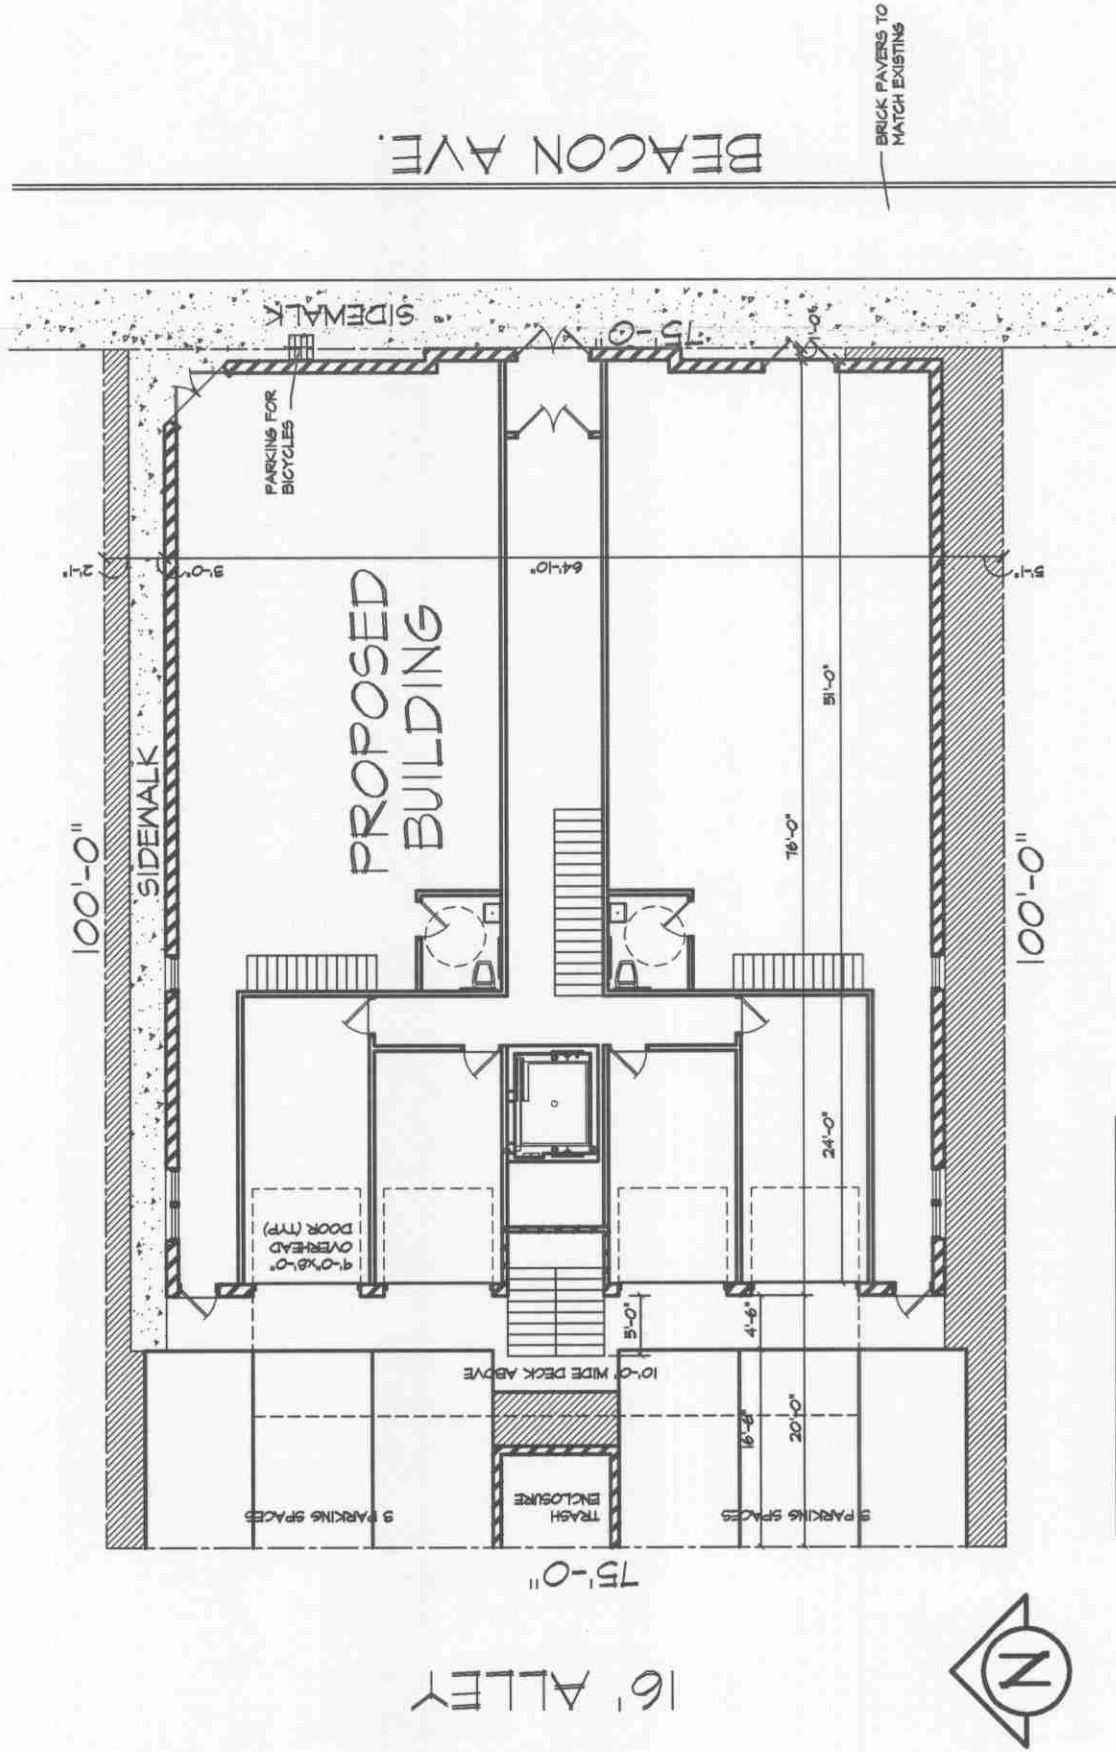

LOT SQUARE FOOTAGE 7500 SQUARE FEET
 GREEN SPACE REQUIRED (ON) 750 SQUARE FEET
 GREEN SPACE ACTUAL 760 SQUARE FEET

INDICATES GREEN SPACE

SITE PLAN