


APP'D: MKO
CHECKED: MKO
DRAWN: EH
DATE: 10/16/06
PROJ NO: 260450
PREV NO: ()

RIGHT
ELEVATION

WKO
ARCHITECTS
INC.
E-mail: wkolsonarc@aol.com
Tel: (708)301-6111
Fax: (708)301-2603
1434 Town Center Dr.
Homer Glen, Illinois 60491

MIXED USED BUILDING FOR
MCDUFFY'S BEACON ST.
CONDOMINIUMS
ORLAND PARK, ILLINOIS

REVISIONS

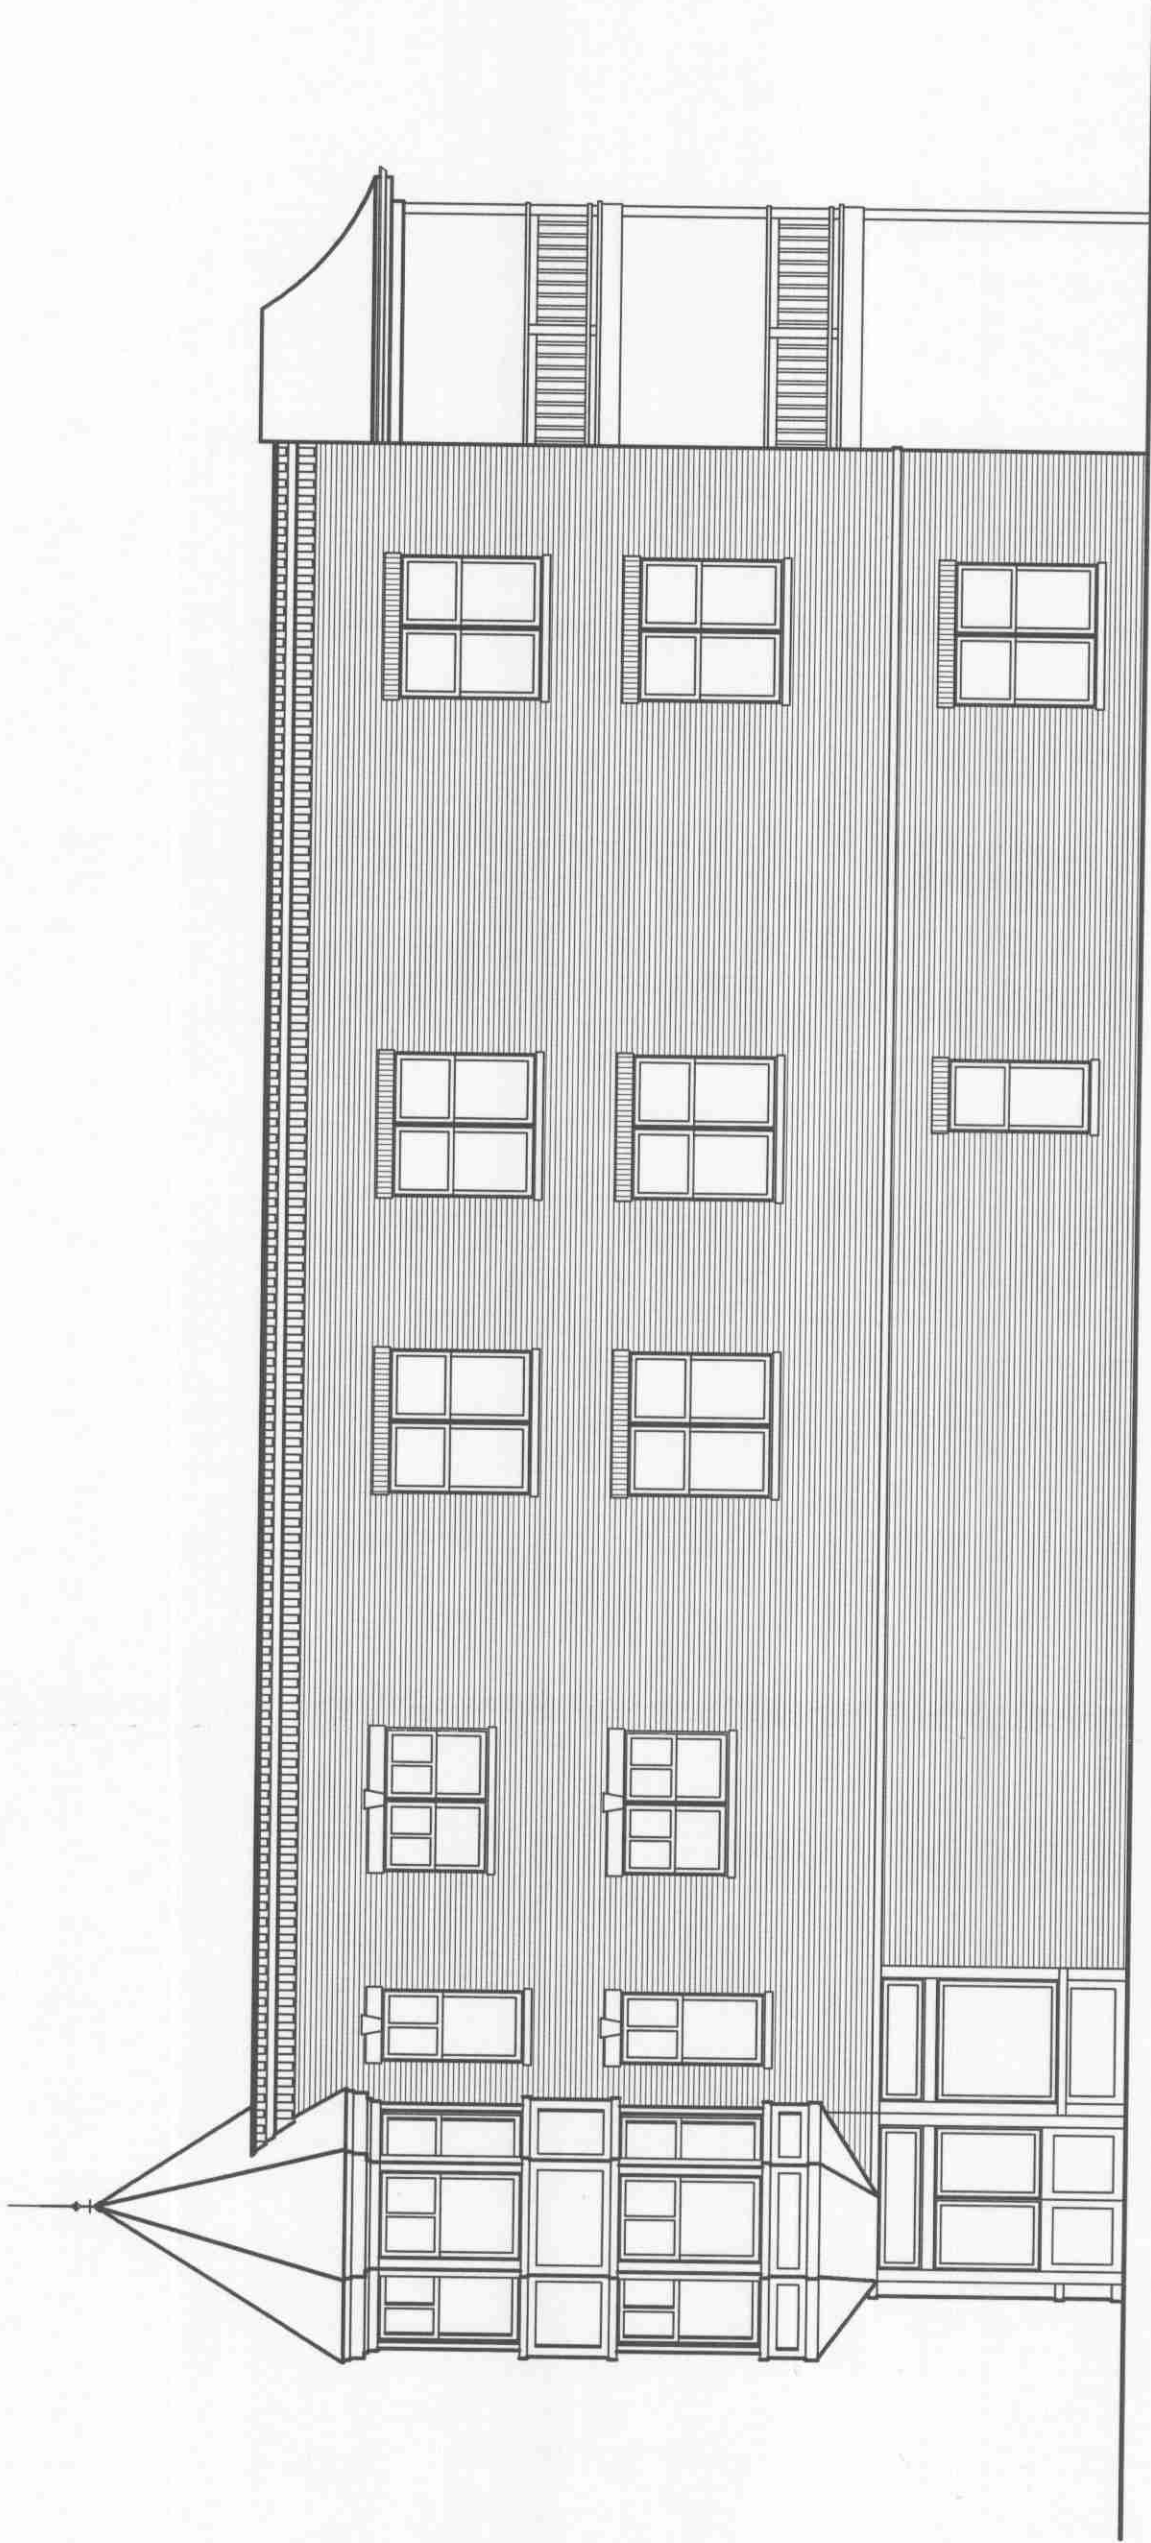

RIGHT ELEVATION

1/4" = 1'-0"