


EAST ELEVATION


ORLAND PARK  
 ZONING ANALYSIS  
 1432 BEACON  
 FLOOR AREA RATIO

LOT WIDTH: 75'-11"  
 LOT DEPTH: 100'-0"  
 LOT AREA: 7500  
 PARKING: 2 SPACES PER UNIT

BUILDING COVERAGE: 34.89  
 BUILDING HEIGHT: 25'-9.5"  
 SETBACK AT FRONT: 1'-0"  
 SETBACK AT INTERIOR SIDE: 5'-0"  
 SETBACK AT CORNER SIDE: N/A  
 SETBACK AT REAR: N/A

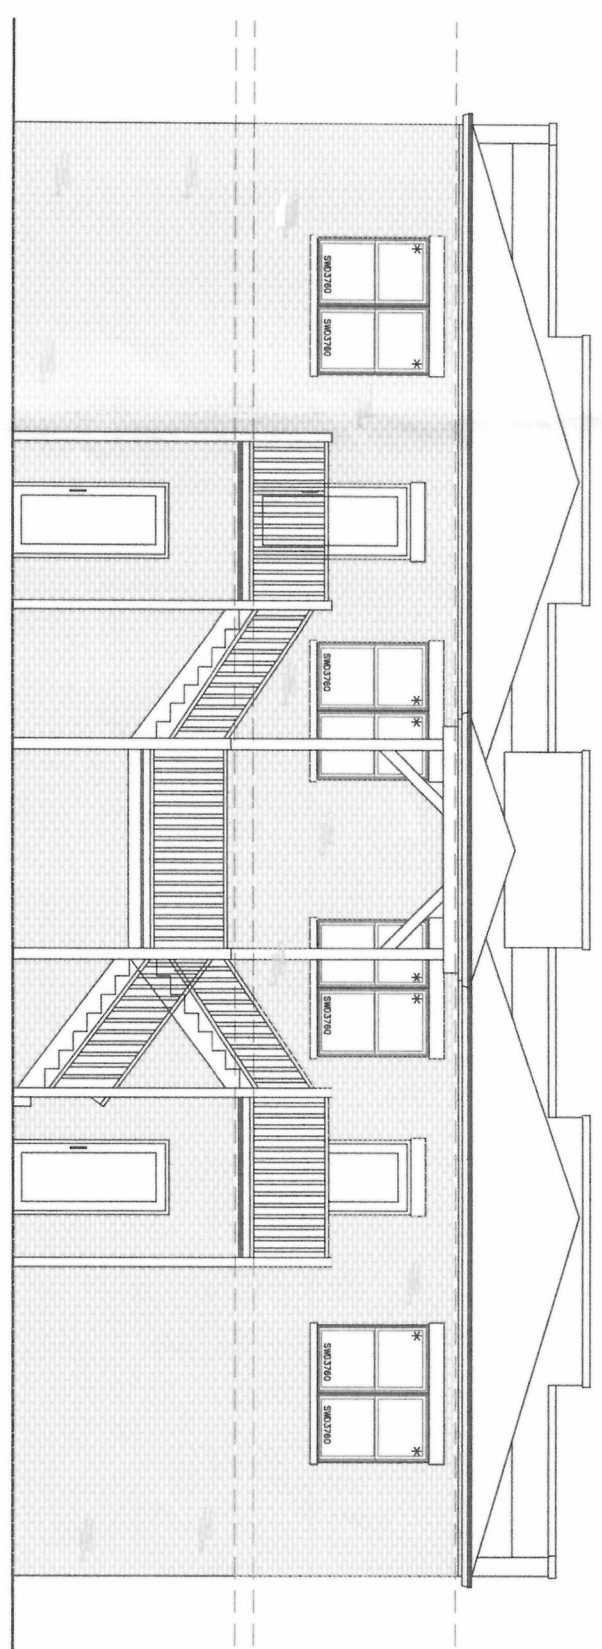


WEST ELEVATION

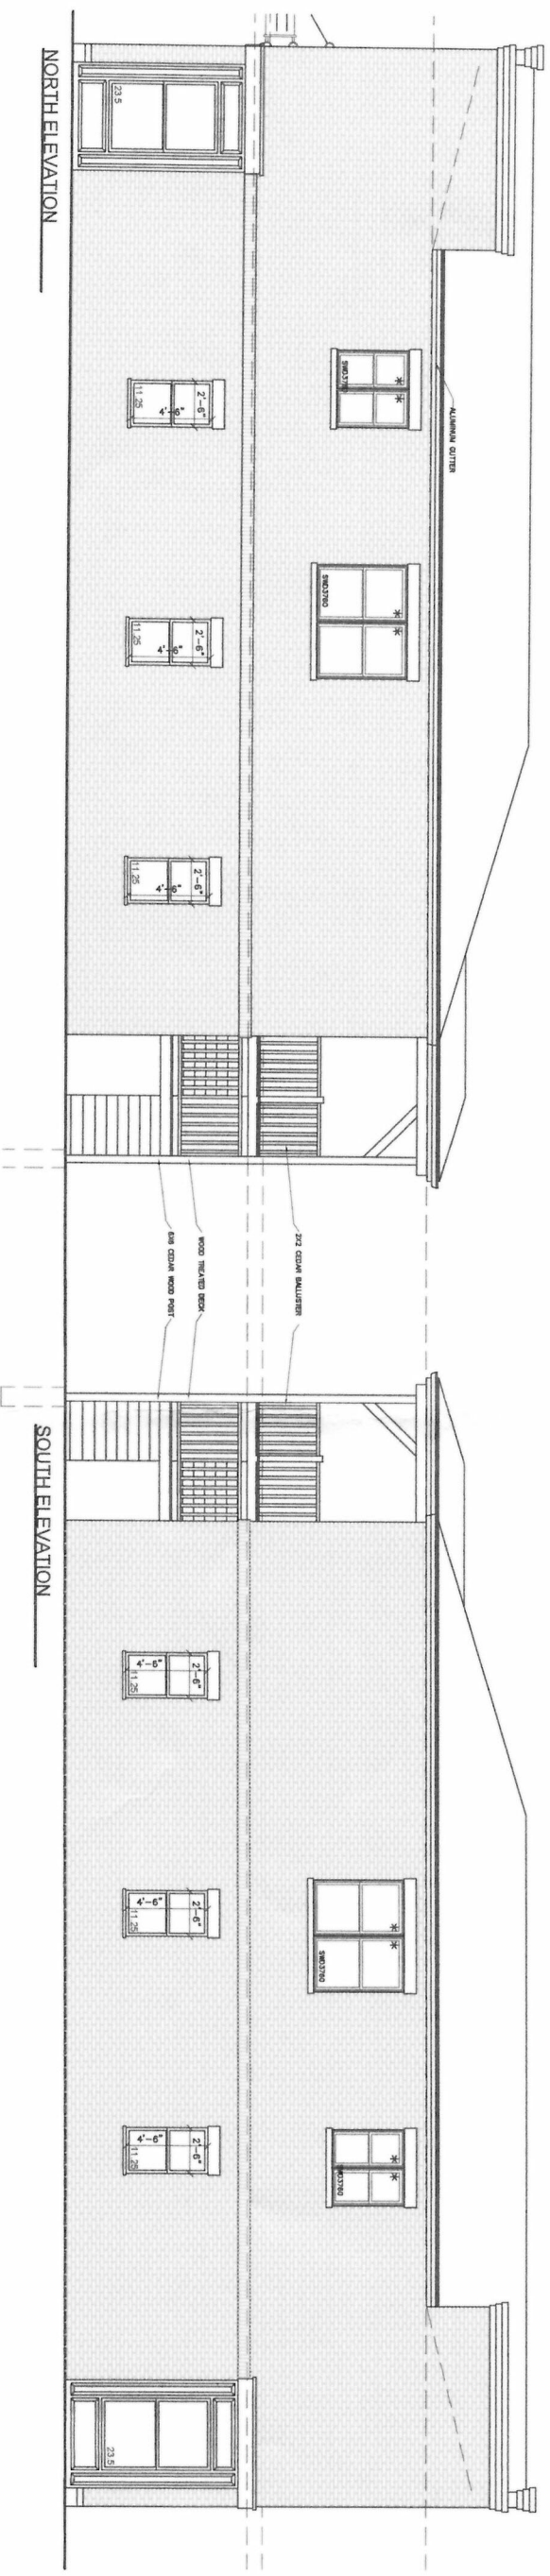

NORTH ELEVATION

SOUTH ELEVATION

LM  
 ARCHITECTS

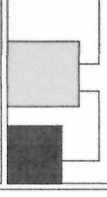


82 S. La Grange Rd.  
 Suite 205  
 La Grange, IL 60525

f: 708-469-7674  
 p: 708-404-4451



NO.	DESCRIPTION
A10	EXTERIOR ELEVATIONS
A11	SCREEN WALLS
A20	FOUNDATION PLAN
A21	FIRST FLOOR PLAN
A22	SECOND FLOOR PLAN
A23	ROOF PLAN
A30	SECTION 5
A31	SECTION 6 - OVERVIEW
A32	ELECTRICAL PLAN
E41	ELECTRICAL NOTES

MIXED US BUILDING  
 14332 BEACON AVE.  
 ORLAND IL. 60462

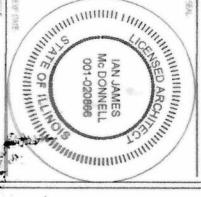


NO.	DATE	DESCRIPTION
1	3.28.2017	2016-138

3.28.2017  
 2016-138  
 A-1.0

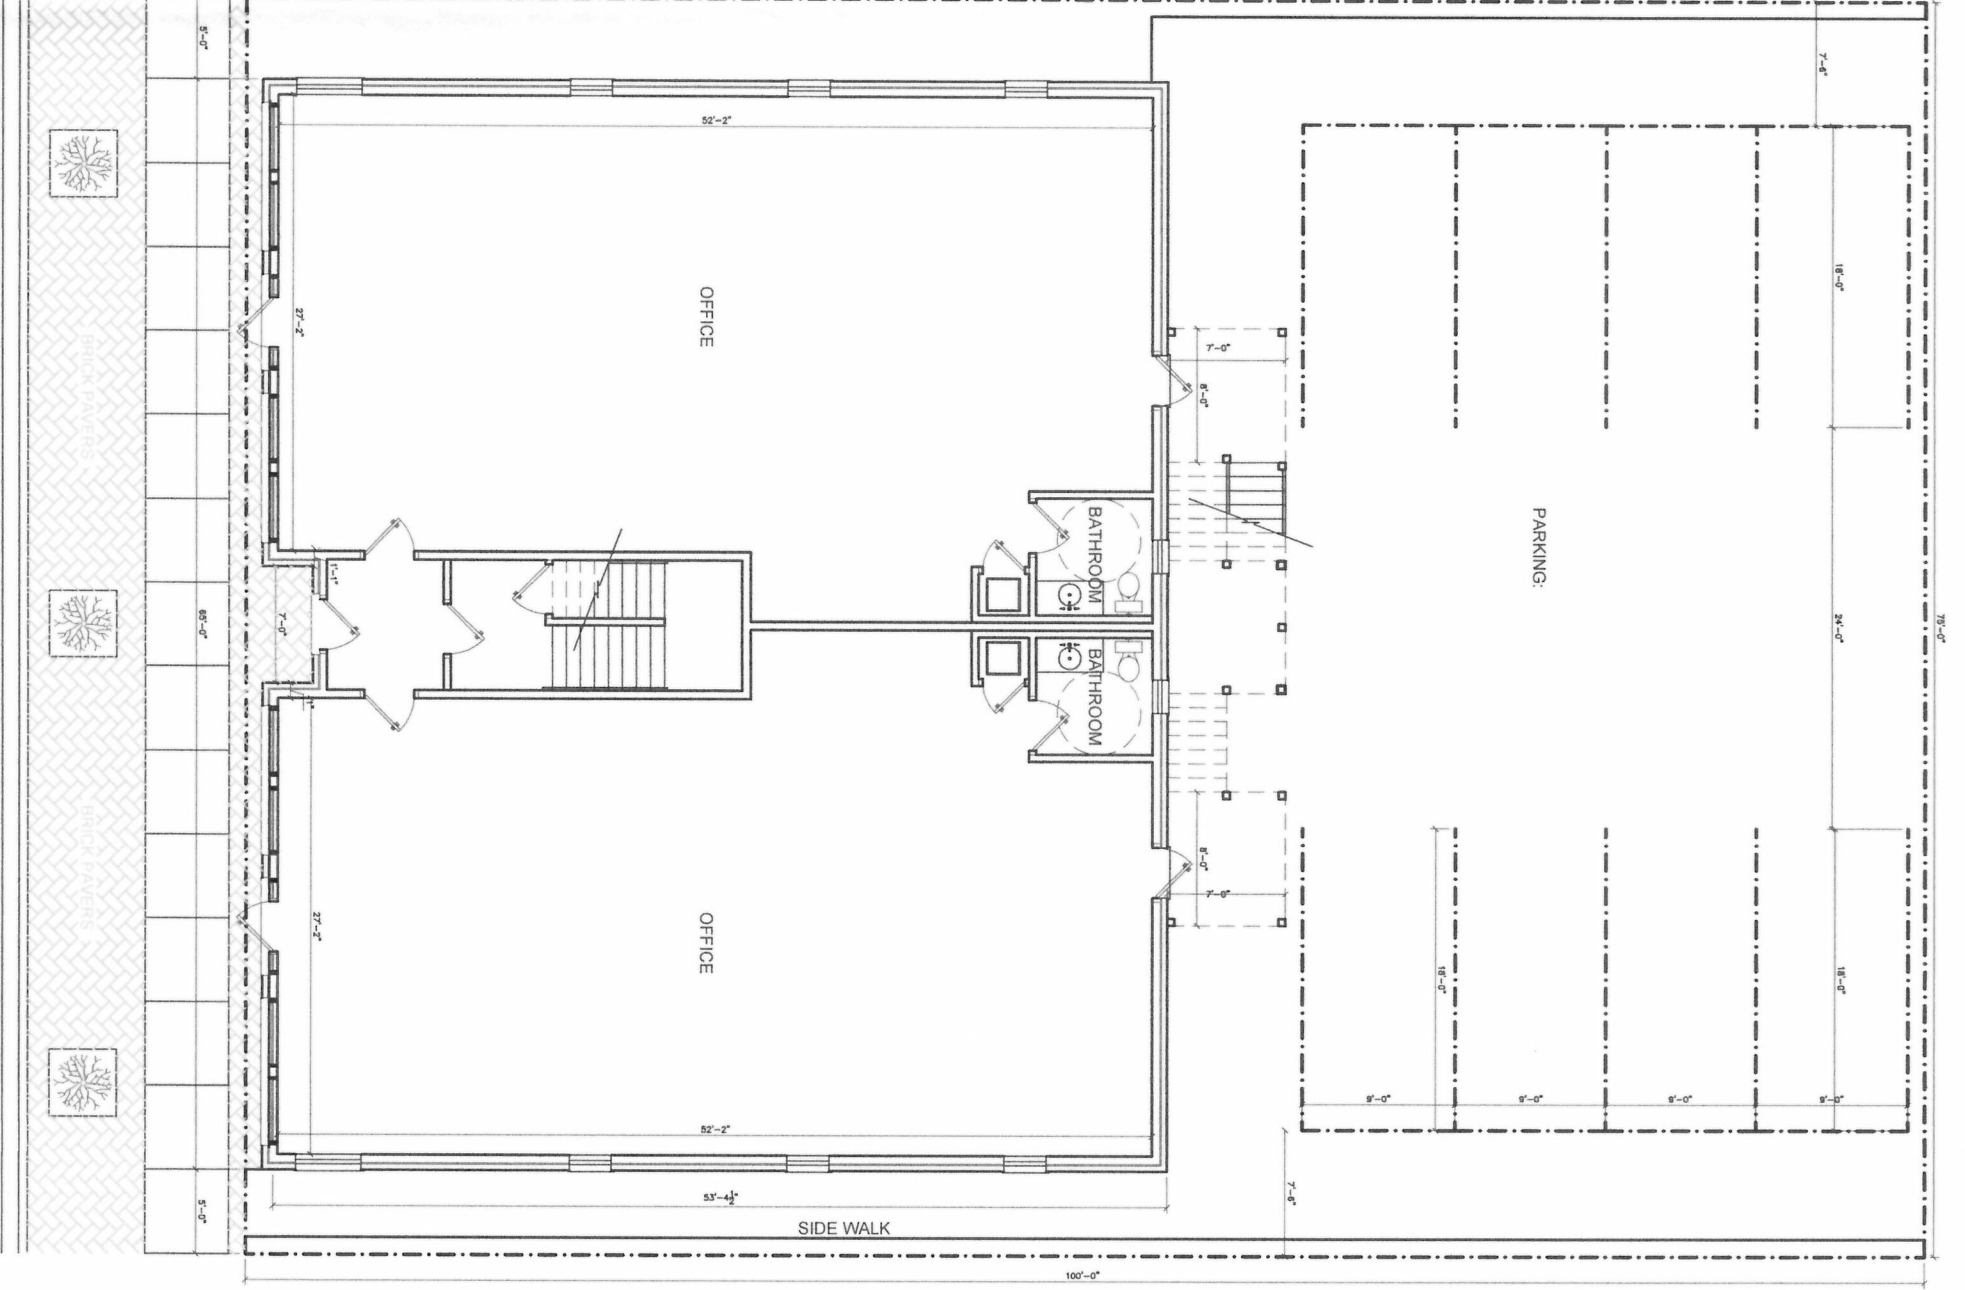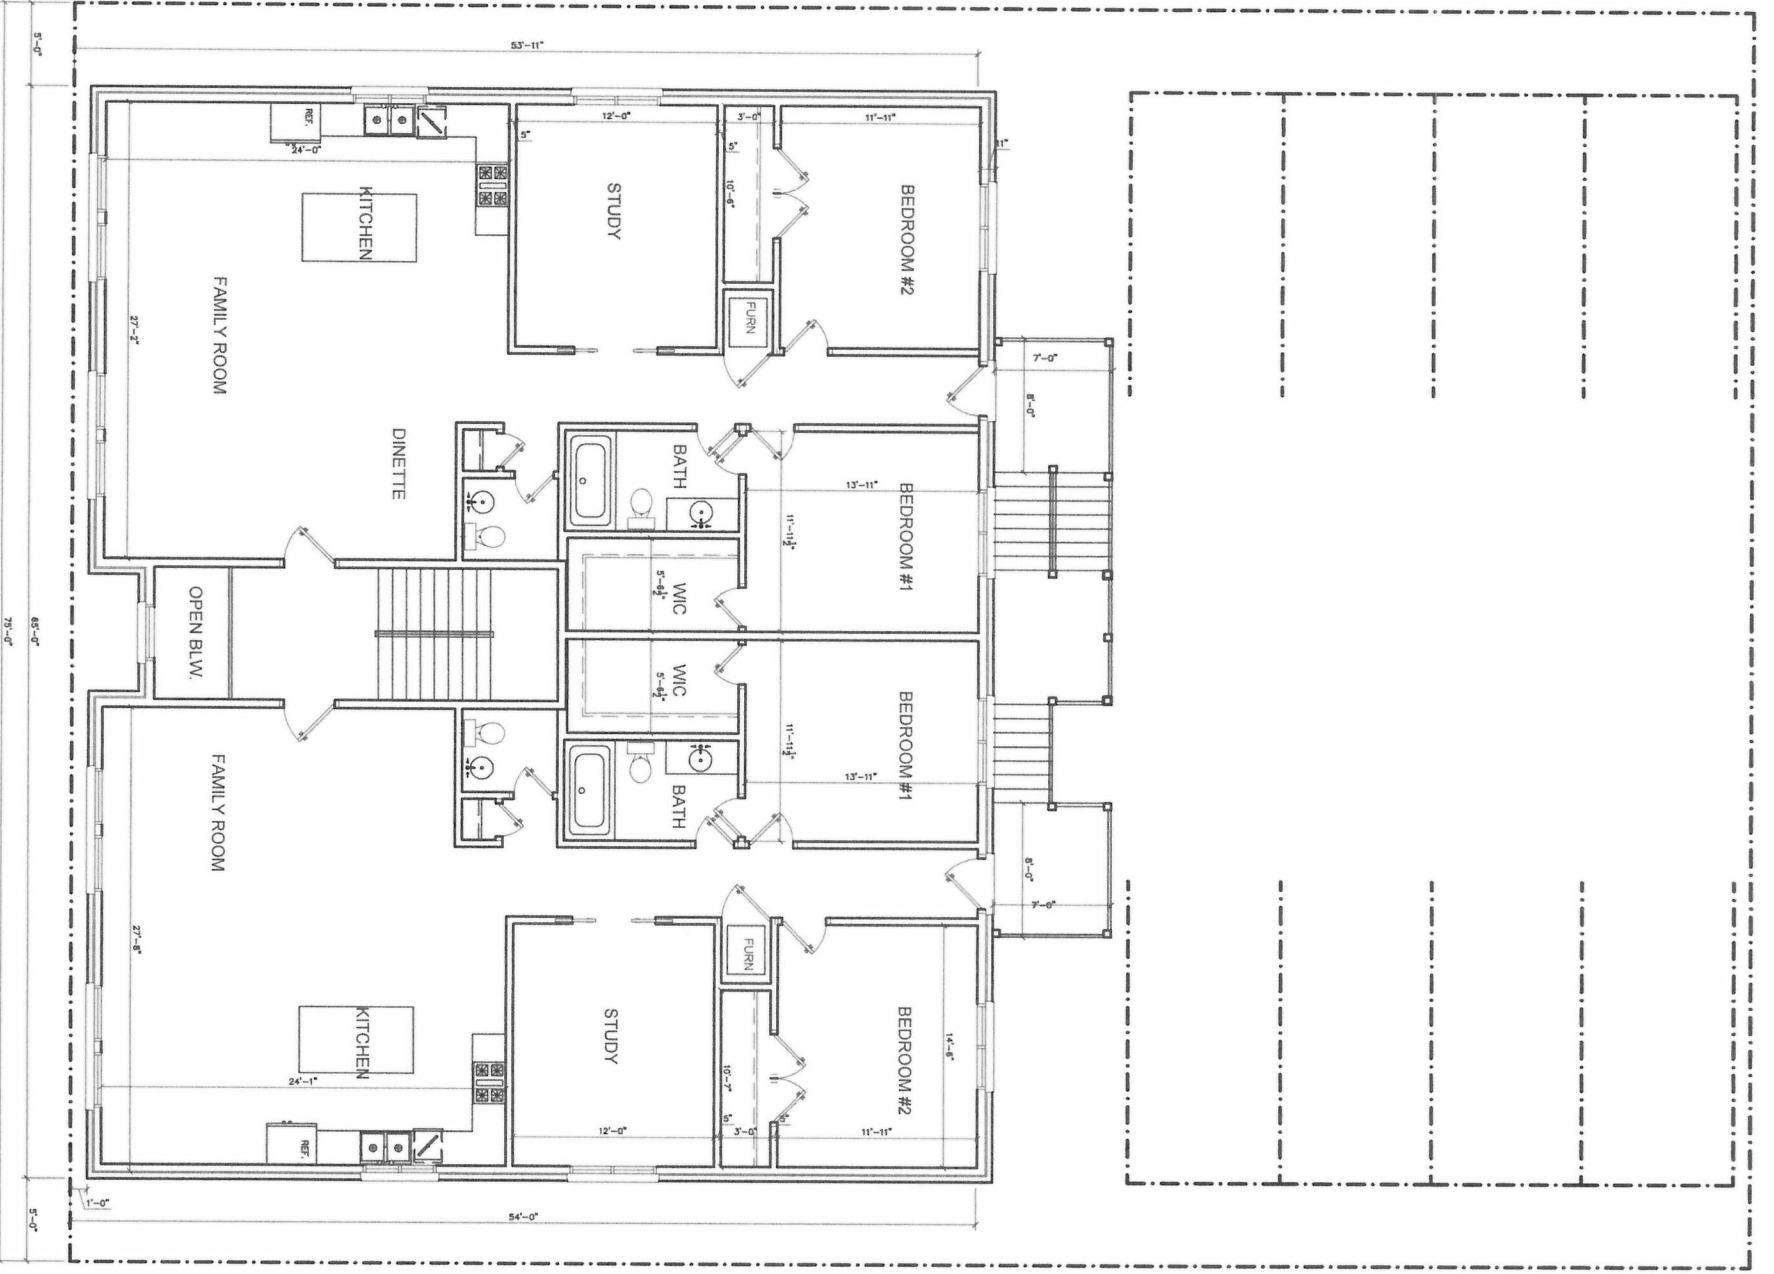

JJM  
ARCHITECTS

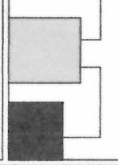


83 S. La Grange Rd.  
Suite 205  
La Grange, IL. 60525

f: 708-469-7674  
p: 708-404-4451

NO. 1	FOUNDATION
NO. 2	FLOOR PLAN
NO. 3	SECTION + DETAILS
NO. 4	ELECTRICAL PLAN
NO. 5	MECHANICAL PLAN
NO. 6	PLUMBING PLAN
NO. 7	PAINT PLAN
NO. 8	FINISH PLAN
NO. 9	EXTERIOR ELEVATION
NO. 10	INTERIOR ELEVATION
NO. 11	LANDSCAPE PLAN
NO. 12	CONTRACT DOCUMENTS

MIXED US BUILDING  
14332 BEACON AVE.  
ORLAND IL. 60462

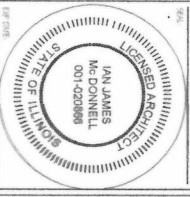

NO.	DATE	DESCRIPTION
1	3.28.2017	3.28.2017
2	2016-138	2016-138
3		
4		
5		
6		
7		
8		
9		
10		
11		
12		
13		
14		
15		
16		
17		
18		
19		
20		

3.28.2017  
2016-138  
A-2.0